


Legend

- 1 Window cill (by others)
- 2 Perforated profile for wide gaps
- 3 Equitone pictura rivet
- 4 Equitone pictura panel
- 5 Angle bracket
- 6 Thermostop
- 7 Structural wall
- 8 Window cill DPC

Dimensions for cill dependant on wall height,
site exposure and ventilation requirement

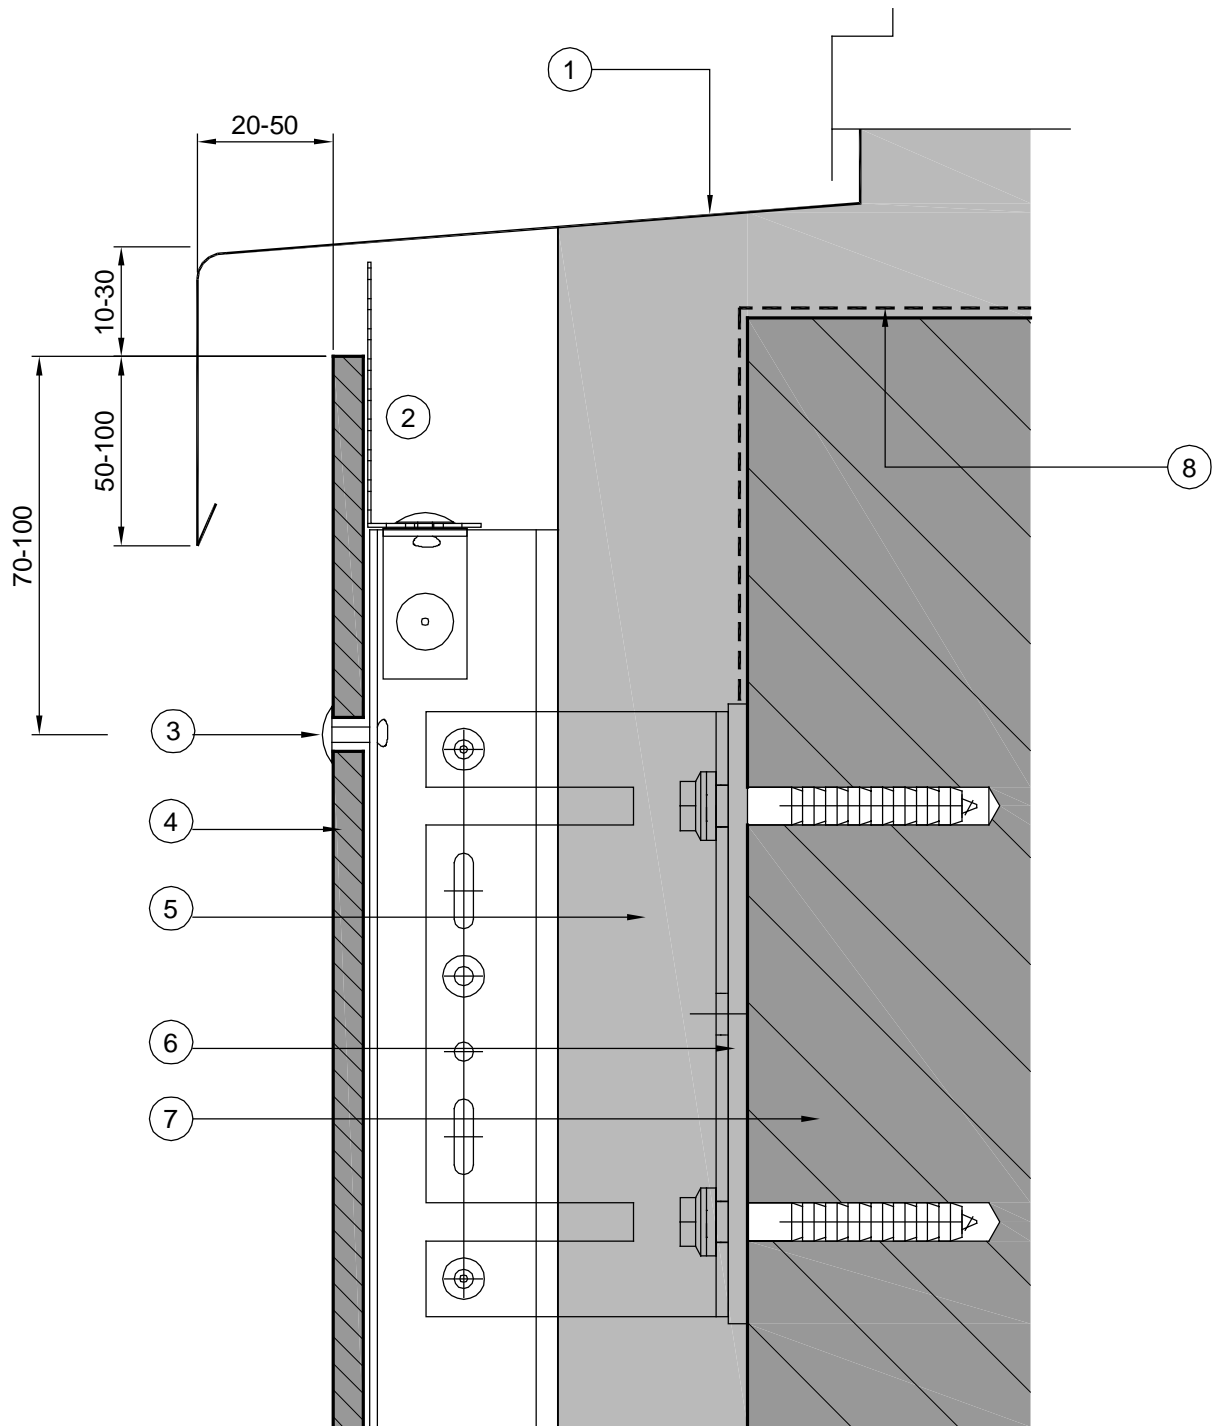

EQUITONE DETAILS pictura PANEL / ALUMINIUM SUBFRAME

DRAWING TITLE WINDOW CILL DETAIL

REF **DATE** 2013_01 **SCALE** 1:2

Copyright
This information is supplied in good faith but no liability can be accepted for any loss or damage resulting from use.

EQUITONE
Fibre cement facade materials