


AFWERKING BUITENHOEK
 FINITION D'ANGLE EXTERIEUR
 EXTERNAL CORNER

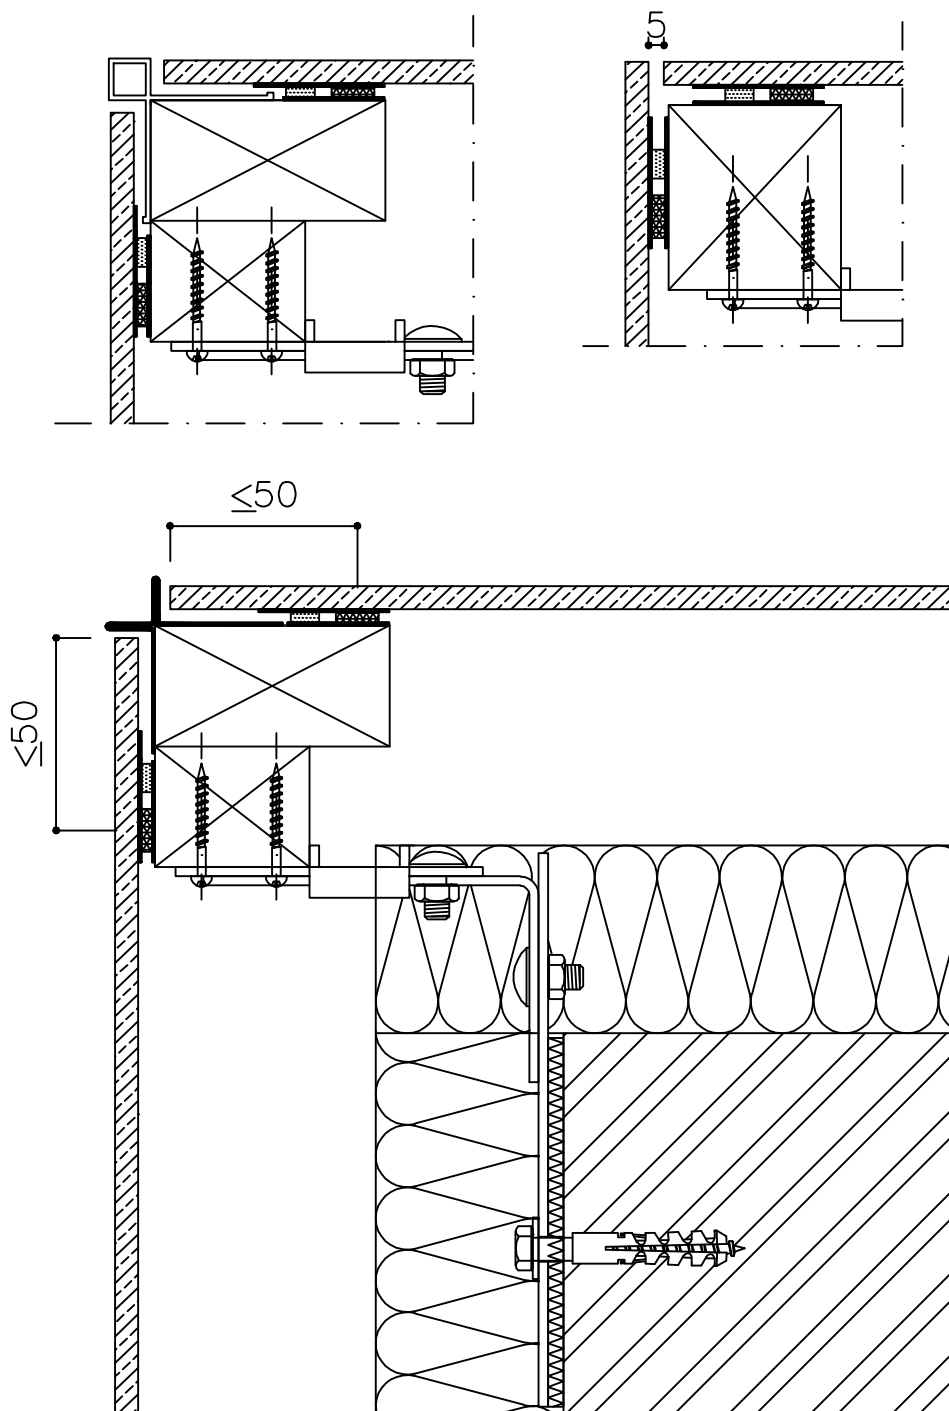

18748
 08-05-08