


AFWERKING BUITENHOEK
 FINITION D'ANGLE EXTERIEUR
 EXTERNAL CORNER

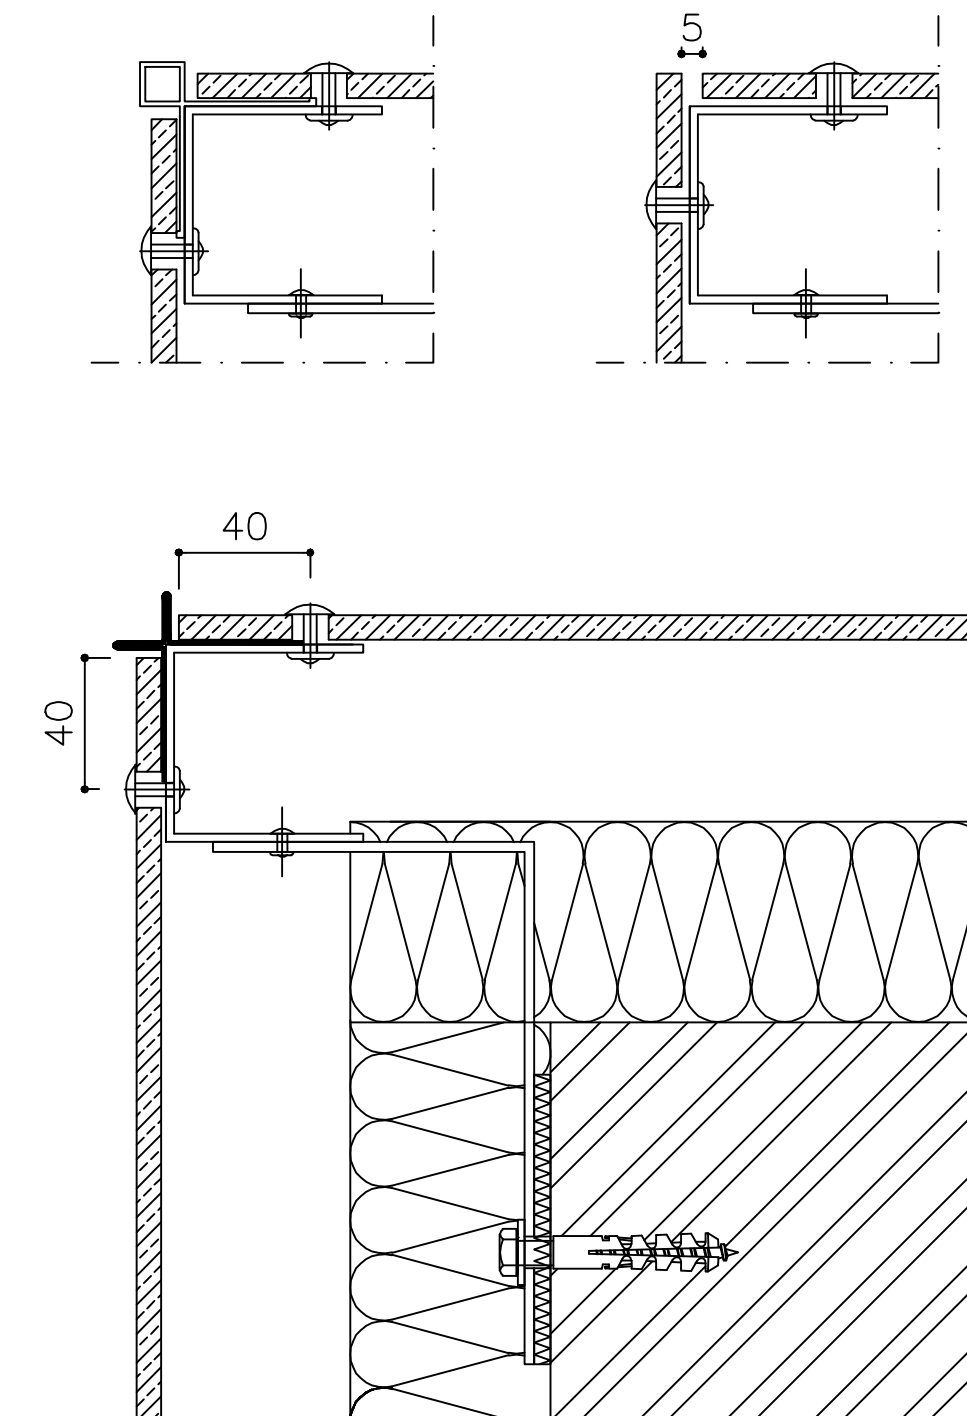

18694
 07-05-08